


Section & Elevation

نما و مقاطع



MAKOO HOTEL

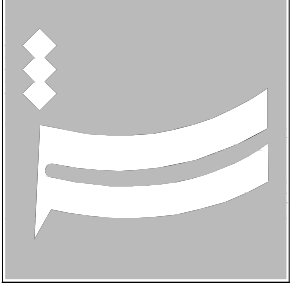

SOHEIL SHIRAZI

TEL : 22 55 85 56-22573660-22582954
TELEFAX : 22 561586
P.O . BOX : 19395 - 1467

PROJECT NAME :

Makoo

DRAWING NAME :


DESIGN MANAGER : M.J.SHIRAZI

DESIGNED BY :
ARCHITCTURAL DEPARTMENT

COVER PAGE NUMBER :

۹۶/م/۱

- FOR INFORMATION
- FOR APPROVAL
- FOR TENDER
- FOR CONSTRUCTION

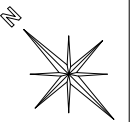


UNIT : METRIC

SCALE : 1/200 DATE 1396/06/07

PROJ	TIP	SUB	NUM	REV
P-	A	1	004	A


CAD FILE : P- A 1 004 A A3

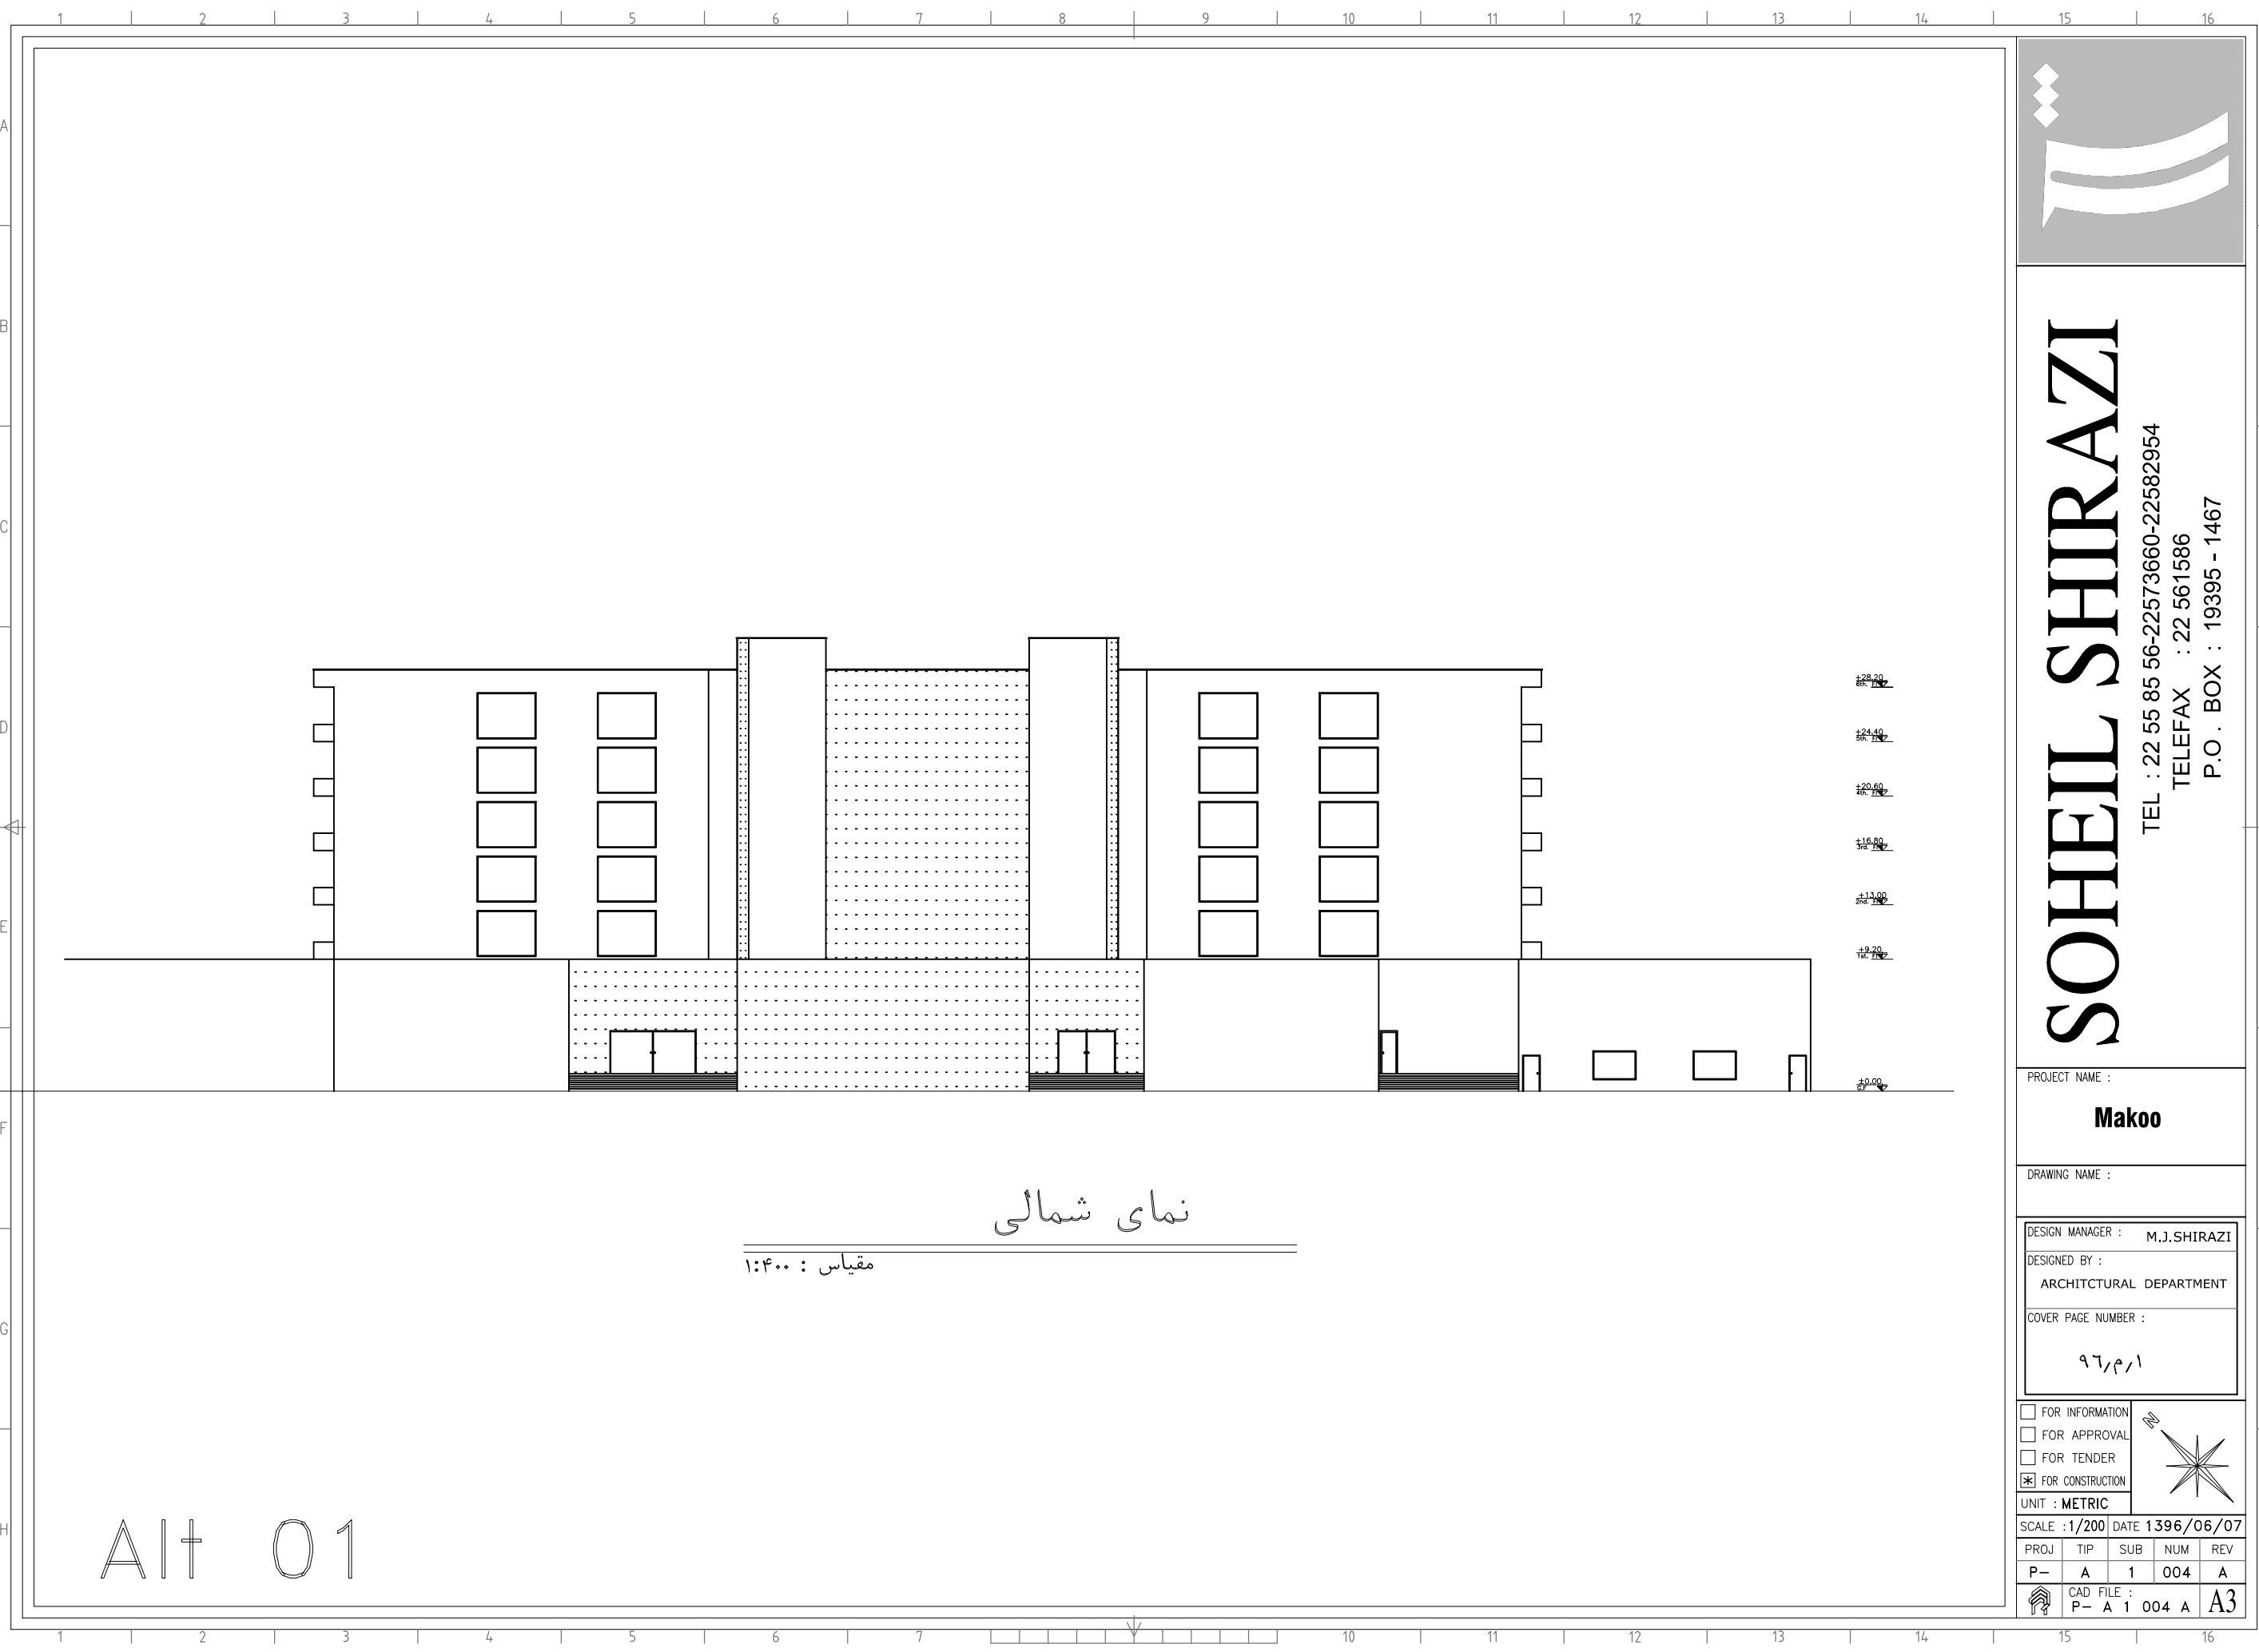

نمای شمالی

مقیاس : ۱:۴۰۰

Ait 01

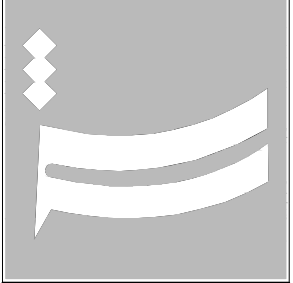

SOHEIL SHIRAZI

TEL : 22 55 85 56-22573660-22582954
TELEFAX : 22 561586
P.O . BOX : 19395 - 1467

PROJECT NAME :

Makoo

DRAWING NAME :


DESIGN MANAGER : M.J.SHIRAZI

DESIGNED BY :
ARCHITCTURAL DEPARTMENT

COVER PAGE NUMBER :

۹۶/م/۱

- FOR INFORMATION
- FOR APPROVAL
- FOR TENDER
- FOR CONSTRUCTION

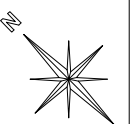


UNIT : METRIC

SCALE : 1/200 DATE 1396/06/07

PROJ	TIP	SUB	NUM	REV
P-	A	1	005	A


CAD FILE : P- A 1 005 A A3

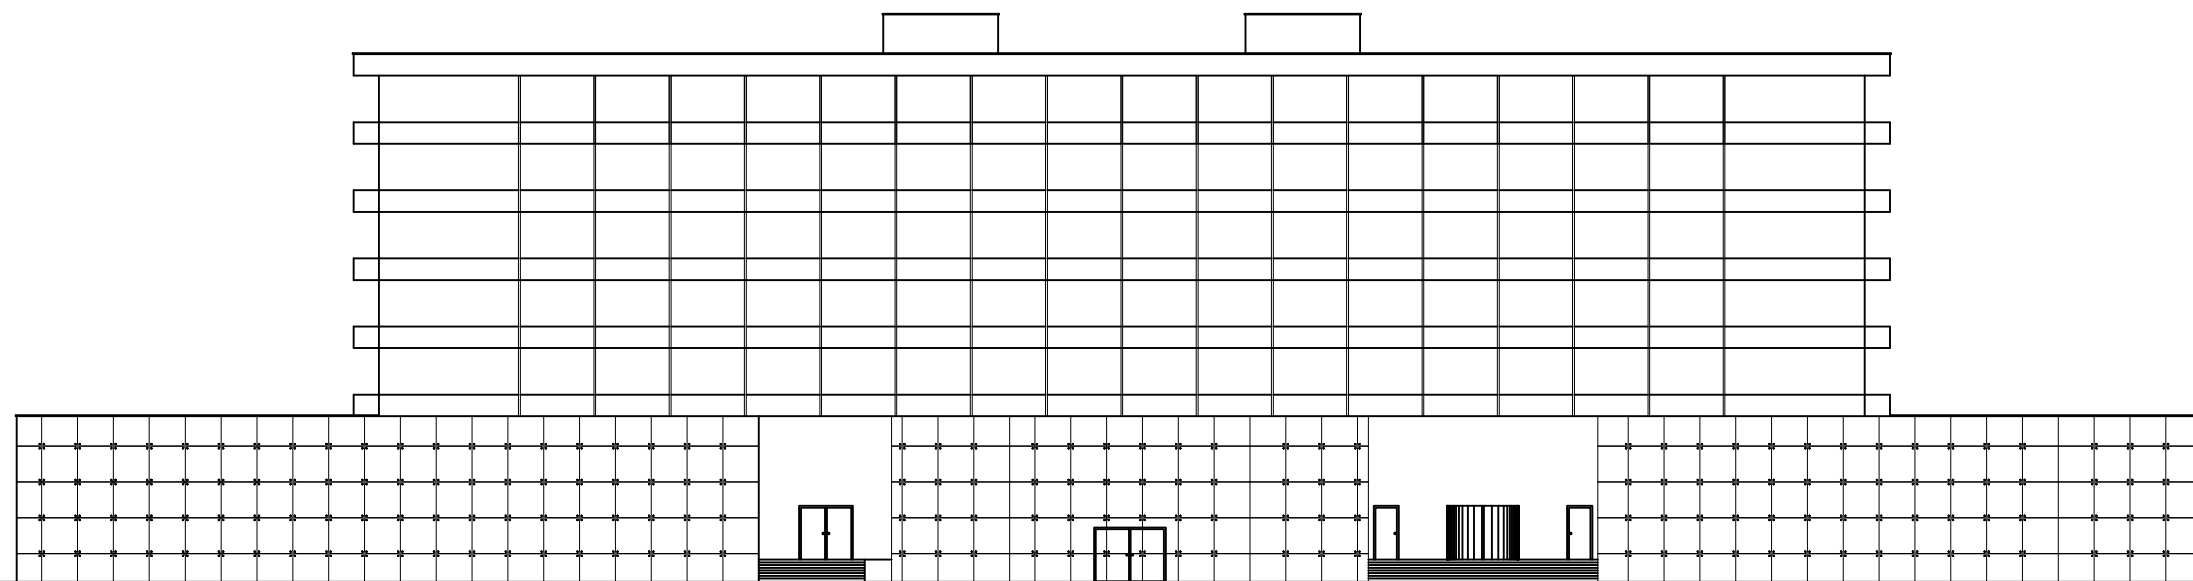

نمای جنوبی

مقیاس : ۱:۴۰۰

Ait 01

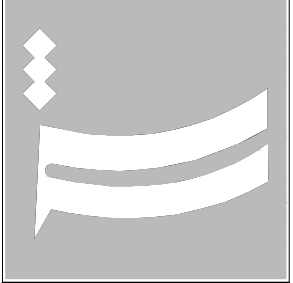

SOHEIL SHIRAZI

TEL : 22 55 85 56-22573660-22582954
TELEFAX : 22 561586
P.O. BOX : 19395 - 1467

PROJECT NAME :
Makoo


DRAWING NAME :

DESIGN MANAGER : M.J.SHIRAZI
DESIGNED BY :
ARCHITCTURAL DEPARTMENT

COVER PAGE NUMBER :
٩٦/م/١

FOR INFORMATION
 FOR APPROVAL
 FOR TENDER
 FOR CONSTRUCTION

UNIT : METRIC

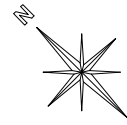

SCALE : 1/200 DATE 1396/06/07

PROJ	TIP	SUB	NUM	REV
P-	A	1	006	A

CAD FILE : P- A 1 006 A **A3**

1 2 3 4 5 6 7 8 9 10 11 12 13 14 15 16

A

B

C

D

E

F

G

H

A

B

C


D

E

F

G

H

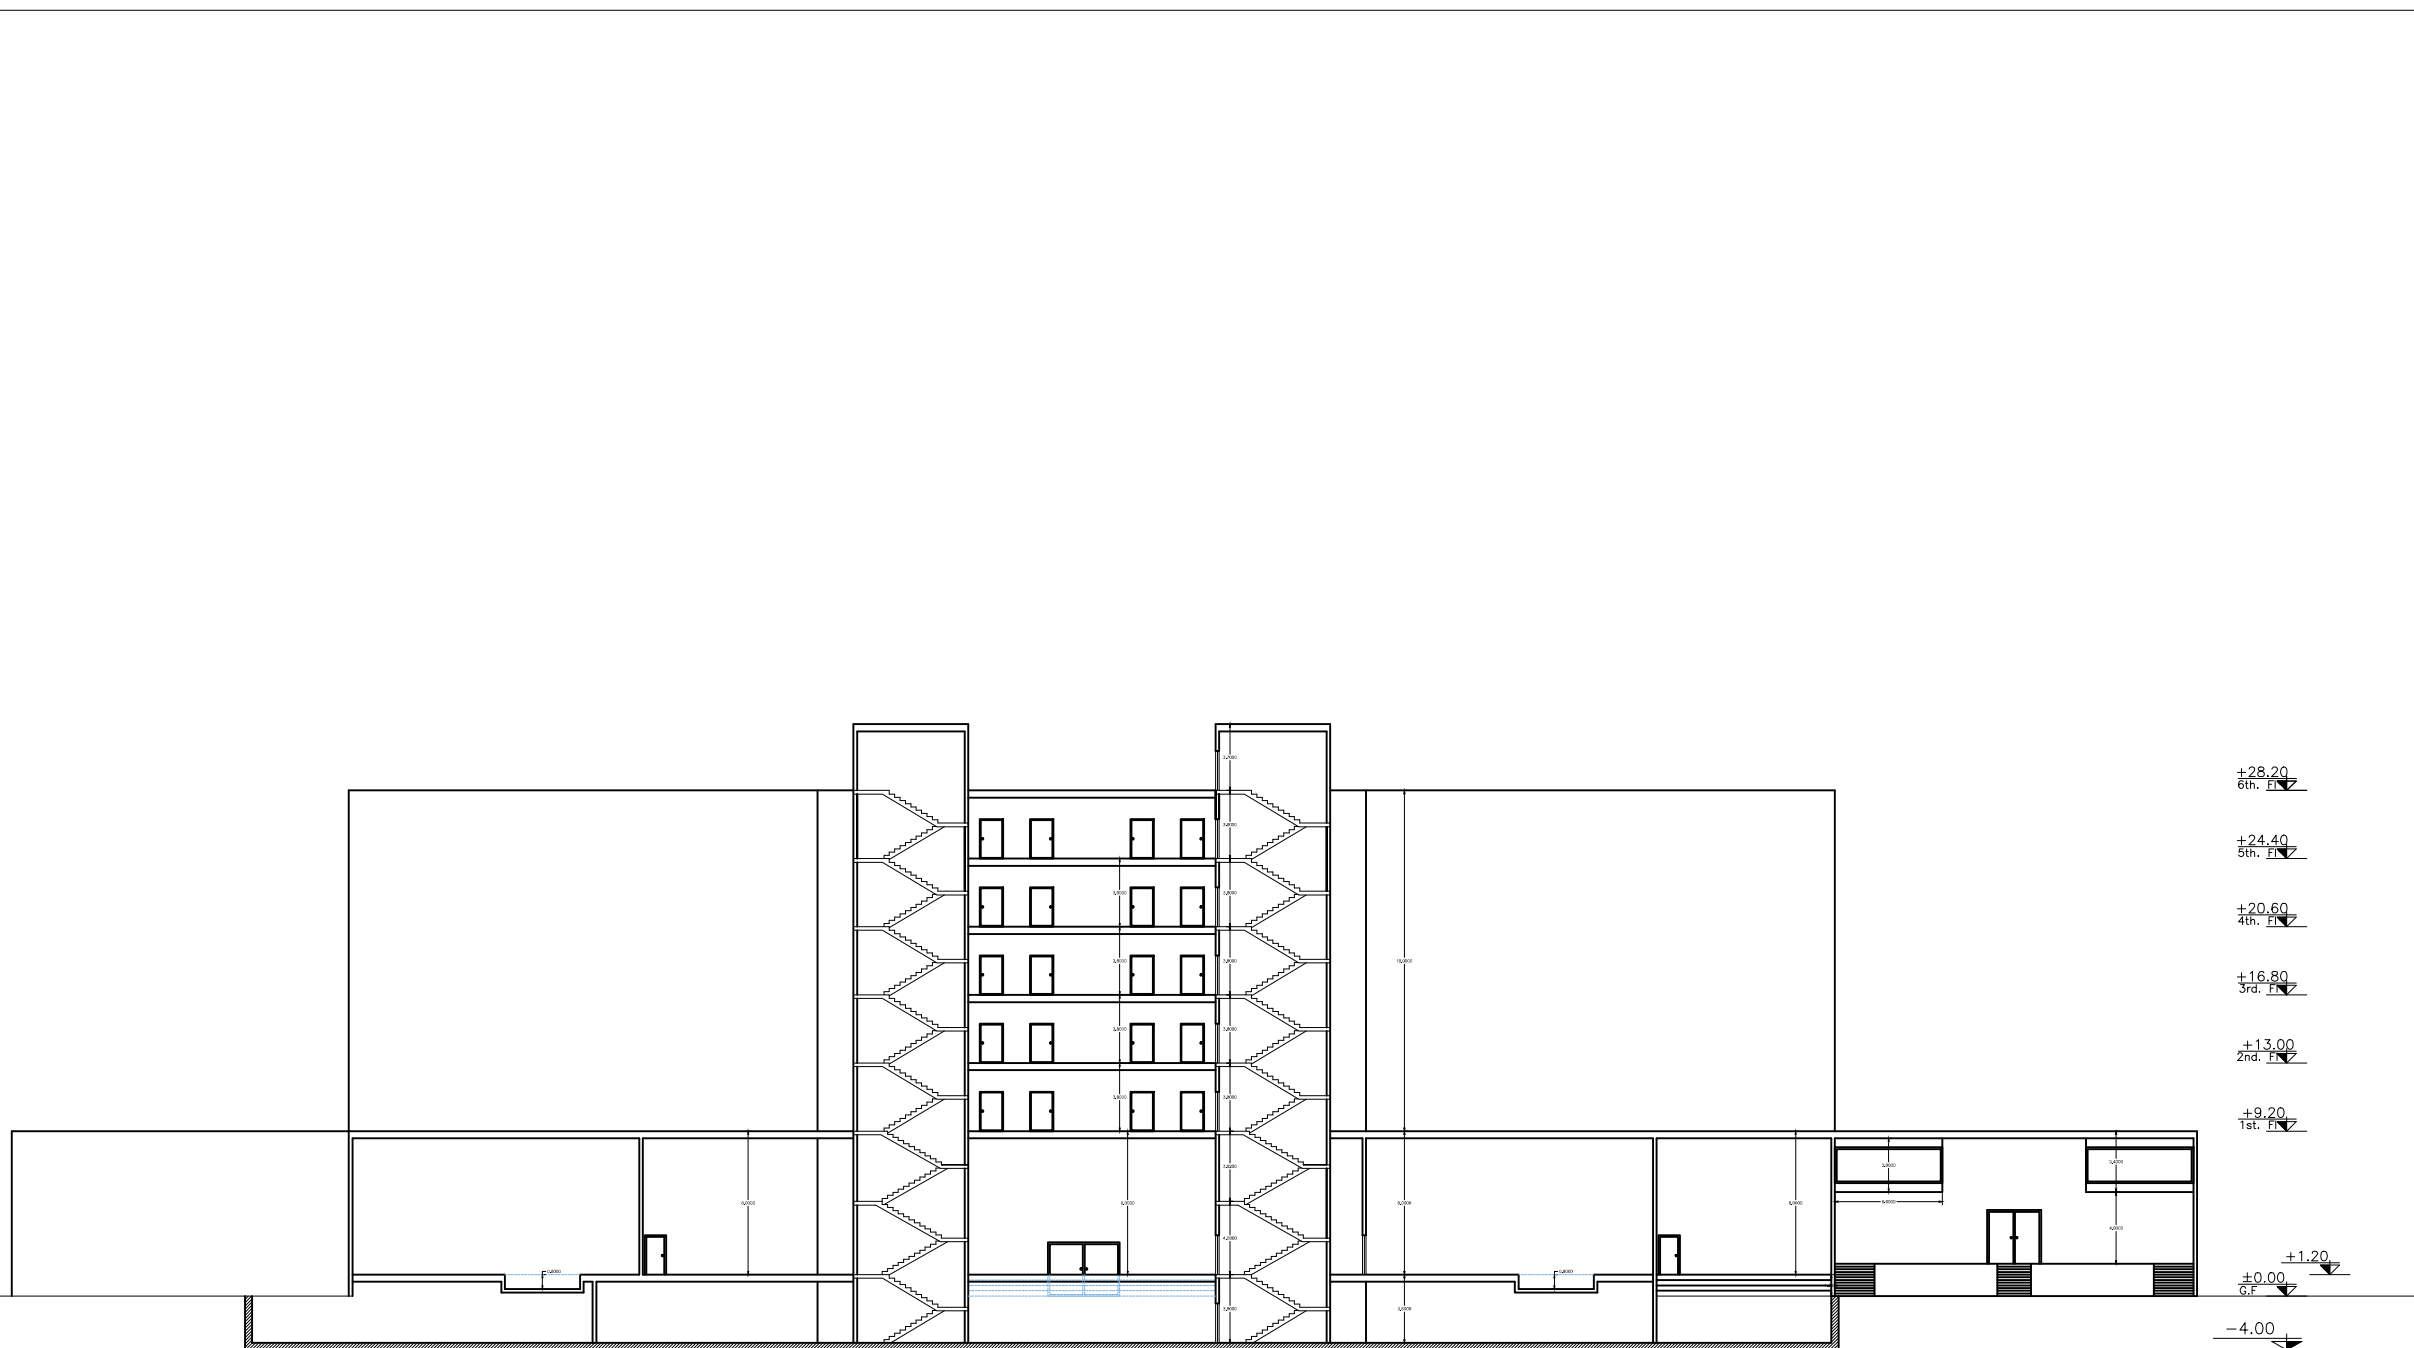

+28.20
6th. Fl.

+24.40
5th. Fl.

+20.60
4th. Fl.

+16.80
3rd. Fl.

+13.00
2nd. Fl.

+9.20
1st. Fl.

+1.20

±0.00
GF

-4.00

مقطع A-A

مقياس : 1:400

Alt 01

1 2 3 4 5 6 7 8 9 10 11 12 13 14 15 16